

6/83

ORIGINAL

DEPARTMENT OF NATURAL RESOURCES
DIVISION OF RECLAMATION
Fountain Square
Columbus, Ohio 43224

1BR-360-12
RECEIVED
MAY 20 1999
DIVISION OF MINES
AND RECLAMATION
CAMBRIDGE

APPLICATION FOR AN INCIDENTAL BOUNDARY REVISION

This Form Cannot Be Utilized For The Removal Of Coal
(File in Quadruplicate)

1. Permittee's Name THE OHIO VALLEY COAL COMPANY Phone 740-926-1351
2. Address 56854 PLEASANT RIDGE ROAD Zip Code 43902
ALLEDONIA, OHIO
3. Coal Mining Permit # D-0360
4. Additional Acres to be permitted 3.15 **3.1**
5. Has this acreage been affected Yes, X No.
6. Describe the reason this additional acreage is required.
ADDITIONAL ACCESS TO PERMIT IS NEEDED.
7. Describe the activities to be conducted on this area.
THE EXISTING ROAD WILL BE USED FOR ACCESS TO THE PERMIT
AND FOR HAULROAD PURPOSES.
8. Is the information contained in the previously approved permit
application applicable to this revised area? Yes X No .

If "no", describe any changes to the previously approved permit
application that will apply to this revised area.

RECEIVED
AUG 17 1999
DIVISION OF MINES
AND RECLAMATION
CAMBRIDGE

(continued on reverse side)

TOVCC 22930

- | NAME OF SURFACE AND MINERAL OWNERS | TWP. &
RANGE | Section | Township | County |
|--|-----------------|---------|------------|---------|
| Name <u>MERLE R. PERKINS</u>
Address <u>57611 PLEASANT RIDGE ROAD</u>
City & State <u>ALLEDONIA, OHIO</u>
Surface <u>X</u> Mineral <u>X</u> Zip <u>43902</u> | 5, 4 | 29 | WASHINGTON | BELMONT |
| Name <u>THE OHIO VALLEY COAL COMPANY</u>
Address <u>56854 PLEASANT RIDGE ROAD</u>
City & State <u>ALLEDONIA, OHIO</u>
Surface <u> </u> Mineral <u>X</u> Zip <u>43902</u> | 5, 4 | 29 | WASHINGTON | BELMONT |
| Name _____
Address _____
City & State _____
Surface _____ Mineral _____ Zip _____ | | | | |

I, the undersigned authorized representative of the permittee, hereby attest that no coal has been or will be removed from the acreage identified in this application.

This application is hereby Issued by the ^{Act.} Chief, Division of Reclamation and effective this date. The acreage identified in item 5 of this application is now part of permit D-0360 (permit #)

\$ 7,750⁰⁰ of performance bond and \$ 232⁵⁰ acreage fee was received on 11-14-99. (Date)

AFFIDAVIT

State of Ohio, BELMONT County, ss. DAVID L. BARTSCH
being first duly sworn, says that the following described
documents convey to the applicant the legal right explained below
and is a subject of litigation as shown below.

Type of document License to use Easement

Execution Date 7/8/99

Expiration Date none

Parties: From PLEASANT RIDGE SYNFUELS, L.L.C.
To THE OHIO VALLEY COAL COMPANY

Description of land: Number of Acres APPROXIMATELY 3.15

County BELMONT, Township WASHINGTON

Sections 29, Lots _____

Explanation of legal rights claimed RIGHT TO ENTER,

CONSTRUCT, AND MAINTAIN A HAUL ROAD

Pending litigation _____ Yes, X No.

David L. Bartsch

Signature of Affiant

7-12-99

Date

Environmental Coordinator

Position

Sworn to before me and subscribed in my presence this
12th day of July, 19 99.

Roberta K. Heil

Notary Public

ROBERTA K. HEIL, Notary Public
For The State of Ohio

My Commission Expires Oct. 25, 2001
Recorded in Belmont County

RECEIVED
JUL 15 1999
DIVISION OF MINES
AND RECLAMATION
CAMBRIDGE

AFFIDAVIT

State of Ohio, BELMONT County, ss. DONALD DARGIE
being first duly sworn, says that the following described
documents convey to the applicant the legal right explained below
and is a subject of litigation as shown below.

Type of document LEASE

Execution Date November 25, 1998

Expiration Date May 25, 2008

Parties: From MERLE R. PERKINS to Pleasant Ridge Synfuels, L.L.C.

Description of land: Number of Acres approximately 3.15 Acre

County BELMONT, Township WASHINGTON

Sections 29, Lots _____

Explanation of legal rights claimed RIGHT TO ENTER,
CONSTRUCT, AND MAINTAIN A HAUL ROAD

Pending litigation Yes, X No.

(Signature)
Signature of Affiant

2.19.99
Date

Vice President

Position

Sworn to before me and subscribed in my presence this
19th day of February, 19 99.

(Signature)
Notary Public



AFFIDAVIT

State of Ohio, Belmont County, ss. Gordon L. Deane being first duly sworn, says that the following described documents convey to the applicant the legal right explained below and is a subject of litigation as shown below.

Type of documents (1) OPERATION AND MAINTENANCE AGREEMENT
 (2) EASEMENT AGREEMENT

Execution Date (1) Executed 4/15/98; Assigned to CQ Energy Partners on 5/14/98
 (2) 11/25/98

Expiration Date (1) 4/15/05 (as may be extended)
 (2) 5/25/08 (as may be extended)

Parties: (1) From PLEASANT RIDGE SYNFUELS, L.L.C. to CQ ENERGY PARTNERS, LTD.
 (2) From MERLE PERKINS to PLEASANT RIDGE SYNFUELS, L.L.C.

Description of land: Number of acres 3.15

County BELMONT, Township WASHINGTON

Explanation of legal rights claimed RIGHT TO ENTER, CONSTRUCT AND MAINTAIN A HAUL ROAD

Pending litigation Yes, X No.



Signature of Affiant

March 11, 1999

Date

Vice President

Position

Sworn to before me and subscribed in my presence this 11th day of MARCH, 1999.




Notary Public

1/90

ADDENDUM TO PART 2, PAGE 16, ITEM H(9),

TO: MERLE R. PERKINS

FROM: THE OHIO VALLEY COAL COMPANY

Location of Proposed Permit Area:

County BELMONT, Township WASHINGTON

Lot N/A, Section 29, T- 5, R- 4

Pursuant to Ohio Department of Natural Resources, Division of Reclamation, Ohio Coal Mining and Reclamation Rule 1501:13-4-05 (G) (2) of the Administrative Code, surface owner comments concerning the proposed postmining land use(s) for the proposed permit are required.

The proposed postmining land use(s) for areas disturbed on your property is (are):

PASTURE

X I concur with the proposed postmining land use(s).

 I don't concur with the proposed postmining land use(s).

Comments:

Merle Perkins
Signature of Surface Owner

8-12-99
Date

Signature of Surface Owner

Date

Waiver Statement (OPTIONAL FOR SURFACE OWNER)

I, the above name surface owner, waive my right to comment on any revision to the permit application during the application review process that results in a change in the postmining land use(s) from that shown above. (Note, I do not waive my right to comment on any proposed postmining land use change after permit issuance.)

Signature of Surface Owner

Date

Signature of Surface Owner

Date

OHIO DEPARTMENT OF NATURAL RESOURCES
DIVISION OF RECLAMATION

ATTACHMENT 16
(NEGATIVE DETERMINATION OF PRIME FARMLAND)

Applicant's Name THE OHIO VALLEY COAL COMPANY

This attachment is to be completed and submitted with the permit application if the applicant is demonstrating that the permit area or a portion of the permit area is not prime farmland. Check (X) the appropriate item numbers and attach the documents used to make the demonstration.

- ☒ 1. Lands within the proposed permit area have not been historically used for cropland.
SEE ATTACHED ADDENDA
- ☐ 2. The slope of the land within the proposed area is greater than eight percent.
- ☐ 3. On the basis of a second order soil survey meeting the standards of the National Cooperative Soil Survey, there are no soil map units within the proposed permit area that have been designated prime farmland by the U.S. Soil Conservation Service.
- ☐ 4. On the basis of a first order soil survey commissioned by the applicant and meeting the standard of the National Cooperative Soil Survey, there were found to be no prime farmland map units as designated by the S.C.S. within the proposed permit area (See Attachment 15, item 2 for 1st order survey criteria).

Certification of Prime/Nonprime Farmland

Name of Mine Operator The Ohio Valley Coal Co

Location of Permit Application Area Section 29 T-5 R-4, Washington
Twp Belmont Co

Size of Permit Area (Acres) 3.15

Check Appropriate Block:

1. ☐

I have determined that this permit application DOES NOT contain prime farmland in accordance with the edition of the current county Prime Farmland Map Unit List found in the county Field Office Technical Guide.

2. ☒

I have found that this permit application CONTAINS prime farmland in accordance with the edition of the Prime Farmland Map Units for Ohio and/or the current county Prime Farmland Map Unit List, whichever is more current.

A soil map has been attached and prime units are as follows:

Soil Map Symbol

Map Unit Name

LoB

Lowell-Westmoreland silt loams, 3 to 8%
slopes

Signature

James W Forshey

2/9/99

Jim Forshey, Natural Resources Conservation Service
1119 East Main St., Barnesville, OH 43713, (614) 425-1100



PRIME FARMLAND DESCRIPTION
{original undisturbed soil profile}

LoB -- Lowell-Westmoreland silt loams, 3 to 8 percent slopes.

The Lowell soil has a brown silt loam surface layer {A Horizon} about 7 inches thick. The subsoil {B Horizon} is about 35 inches thick. The upper 11 inches is yellowish brown, friable silty clay loam and the lower 24 inches is yellowish brown and strong brown, firm silty clay mottled with grayish brown colors beneath 25 inches. The Westmoreland soil has a brown, friable silt loam surface layer {A Horizon} about 8 inches thick. The subsoil {B Horizon} is about 27 inches thick. The upper 20 inches is brown and dark yellowish brown, friable silt loam and firm clay loam. The lower 7 inches is yellowish brown, firm channery clay loam.

MAP UNIT DATA AND PRODUCTIVITY INDEX

SOIL SERIES	SURFACE		EROSION	NATURAL DRAINAGE	SOIL REGION	YIELD				HAY	PRODUCTIVITY INDEX
	TEXTURE	SLOPE				CORN	SOYBEANS	WHEATS	OATS		
						-----BU/A-----				TON/A	
LORENZO	L	6-12	M	W	3	82	30	32	50	2.8	51
LOUDON	SIL	0-2	S	MW	8	106	42	44	70	5.0	77
LOUDON	SIL	2-6	S	MW	8	102	40	42	67	4.8	74
LOUDON	SIL	2-6	M	MW	8	98	39	40	65	4.6	71
LOUDON	SIL	3-8	M	MW	8	95	38	40	63	4.5	69
LOUDON	SIL	6-12	S	MW	8	98	39	40	65	4.6	71
LOUDON	SIL	6-12	M	MW	8	93	37	38	62	4.4	67
LOUDON	SIL	8-15	M	MW	8	89	35	37	59	4.2	64
LOUDON	SIL	12-18	M	MW	8	85	34	35	56	4.0	61
LOUDONVILLE	L	0-2	S	W	7	106	40	52	77	4.2	74
LOUDONVILLE	L	2-6	S	W	7	102	38	50	74	4.0	70
LOUDONVILLE	L	6-12	S	W	7	94	35	46	68	3.7	65
LOUDONVILLE	L	6-12	M	W	7	90	33	44	65	3.5	62
LOUDONVILLE	L	12-18	M	W	7	82	30	40	59	3.2	56
LOUDONVILLE	SIL	2-6	S	W	7	102	38	50	74	4.0	70
LOUDONVILLE	SIL	2-6	M	W	7	94	35	46	68	3.7	65
LOUDONVILLE	SIL	5-10	S	W	7	94	35	46	68	3.7	65
LOUDONVILLE	SIL	5-10	M	W	7	90	33	44	65	3.5	62
LOUDONVILLE	SIL	6-12	S	W	7	94	35	46	68	3.7	65
LOUDONVILLE	SIL	6-12	M	W	7	90	33	44	65	3.5	62
LOUDONVILLE	SIL	6-18	S	W	7	90	33	44	65	3.5	62
LOUDONVILLE	SIL	12-18	S	W	7	86	32	42	62	3.4	59
LOUDONVILLE	SIL	12-18	M	W	7	82	30	40	59	3.2	56
LOWELL	SIL	3-8	S	MW	7	110	0	40	65	4.0	68
LOWELL	SIL	8-15	S	MW	7	103	0	38	61	3.8	65
LOWELL	SICL	8-15	S	MW	7	99	0	37	59	3.7	63
LUCAS	SIL	0-2	S	MW	1	90	32	43	75	3.7	64
LUCAS	SIL	2-6	S	MW	1	86	31	41	72	3.6	61
LUCAS	SIL	2-6	M	MW	1	83	29	40	69	3.4	59
LUCAS	SIL	6-12	M	MW	1	79	28	38	66	3.3	56
LUCAS	SICL	2-6	S	MW	1	84	30	40	70	3.4	59
LUCAS	SICL	2-6	M	MW	1	80	28	38	67	3.3	56
LUCAS	SICL	6-12	S	MW	1	80	28	38	67	3.3	56
LUCAS	SICL	6-12	M	MW	1	77	27	37	64	3.1	54
LUCAS	SICL	12-18	M	MW	1	69	25	33	58	2.8	49
LUCAS	SIC	2-6	S	MW	1	81	29	39	68	3.3	57
LUCAS	SIL	6-12	SE	MW	1	67	24	32	56	2.7	47
LURAY	SIL	0-2	S	VP	6	125	39	49	76	4.7	79
LURAY	SICL	0-2	S	VP	6	120	38	48	74	4.6	77
LYKENS	SIL	0-2	S	MW	6	110	40	46	82	4.6	76

ADDENDUM TO ATTACHMENT 16

AFFIDAVIT

State of Ohio, Belmont County, ss Merle R. Perkins
being first duly sworn, says that the following information
explained below is correct.

I have owned the land surface described below for the ten
year period prior to the lease granted to PLEASANT RIDGE SYNFULS, L.L.C.

Date of Lease: NOVEMBER 25, 1998

The area shown in green on the attached map was used for the
production of crops less than five (5) years out of ten (10)
years preceding lease.

Description of the land:

Situated in Section 29, Township 5 Range 4, Washington
Township, Belmont County, Ohio and being that area shown in
green on the map attached hereto and made a part hereof. The
area shown in green was PASTURE for the time period
specified.

Merle Perkins
Signature (Property Owner)

8-12-99
Date

Sworn to before me and subscribed in my presence this 12th day
of August 1999.

John R. Estadt
Notary Public
JOHN R. ESTADT, Attorney at Law
NOTARY PUBLIC-STATE OF OHIO
MY COMMISSION HAS NO EXPIRATION DATE

4763.1 NE
(HUNTER


4420

4419


55'

4418

E 14 MI

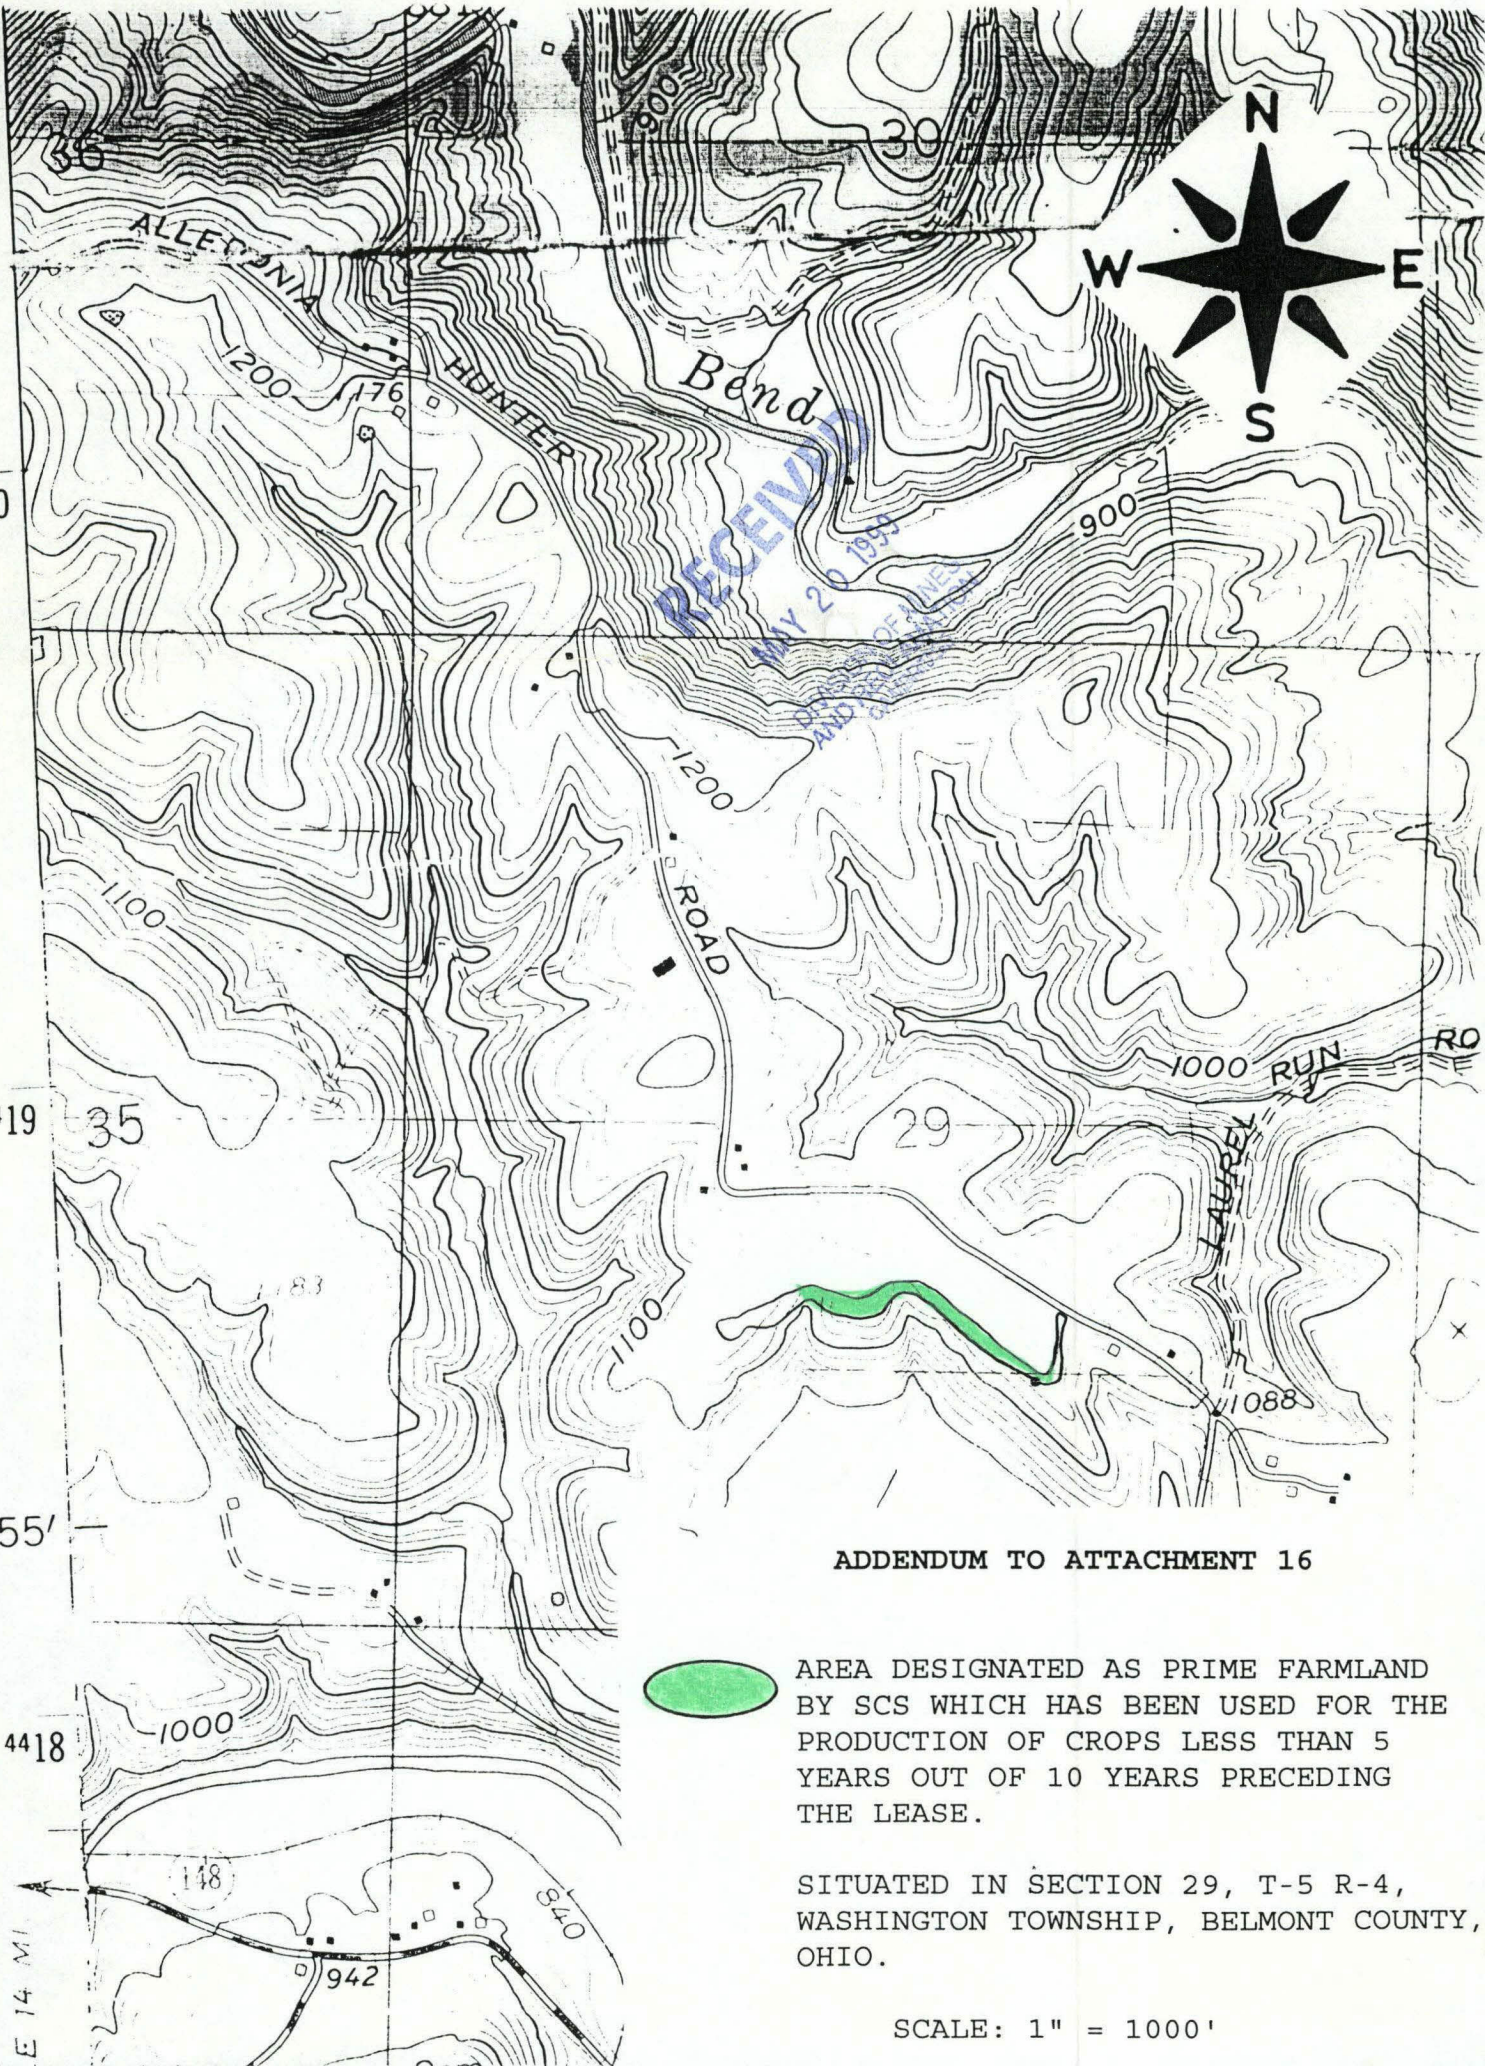

ADDENDUM TO ATTACHMENT 16

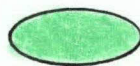

AREA DESIGNATED AS PRIME FARMLAND
BY SCS WHICH HAS BEEN USED FOR THE
PRODUCTION OF CROPS LESS THAN 5
YEARS OUT OF 10 YEARS PRECEDING
THE LEASE.


SITUATED IN SECTION 29, T-5 R-4,
WASHINGTON TOWNSHIP, BELMONT COUNTY,
OHIO.

SCALE: 1" = 1000'

TOVCC 22942

PRIMARY ROAD 001


RECEIVED
MAY 20 1999
DIVISION OF MINES
AND RECLAMATION
COLUMBUS

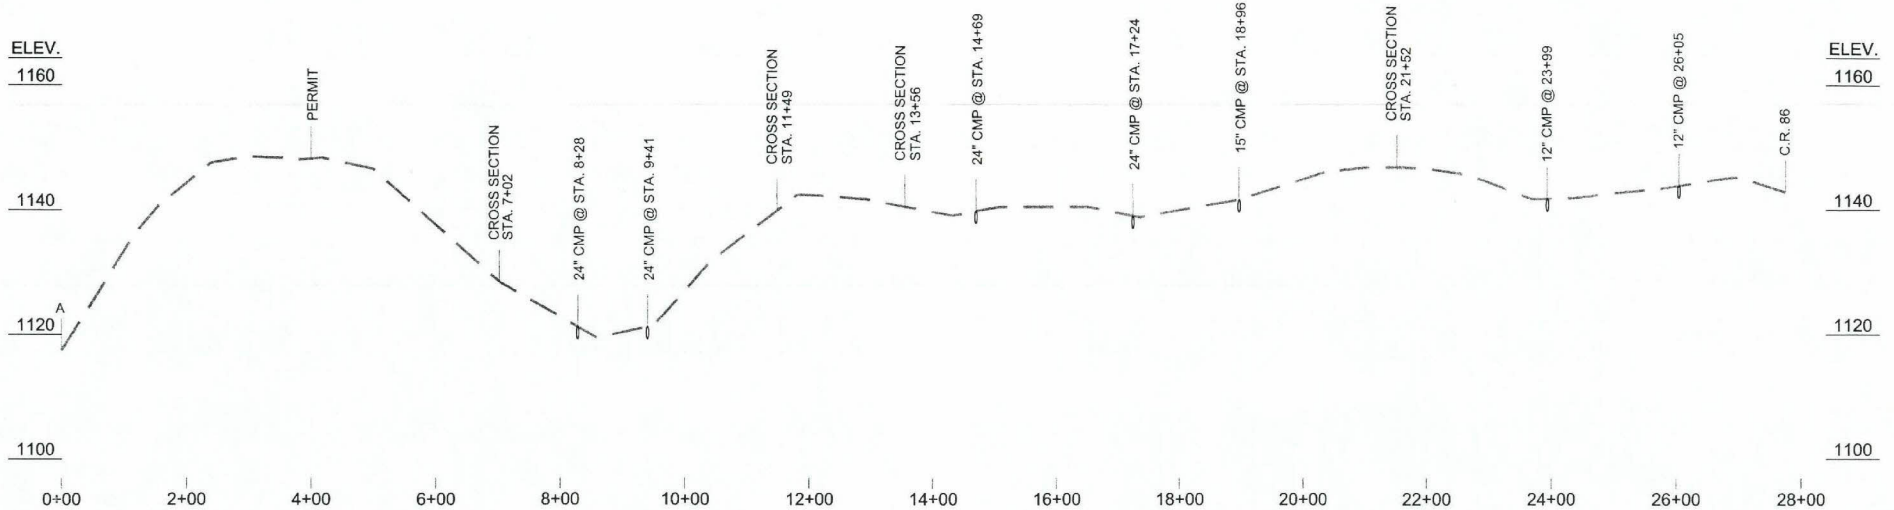

PROFILE
SCALE: 1" = 200'


NOTE: THE HAULROAD WILL BE SURFACED WITH A DURABLE, NON-TOXIC MATERIAL.

———— PROPOSED GRADE
———— EXISTING GRADE

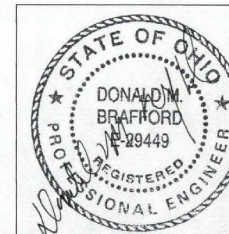


ADDENDUM TO PART 3, PAGE 31, ITEM K(1)		
PRIMARY ROAD 001		
APPLICANT: PALMER CAPITAL		
SECTION: 29	TOWNSHIP: 5	RANGE: 4
TOWNSHIP: WASHINGTON	COUNTY: BELMONT	
HORIZ. SCALE: 1" = 200'	VERT. SCALE: 1" = 20'	
DRAWN BY: SSU	COMM. #927	
DATE: 1/28/99	REV. DATE:	
Jack A. Hamilton & Associates, Inc. Consulting Engineers & Surveyors Box 471 342 High Street Flushing, Ohio 43977		


DESIGN DATA 24" CMP @ 17+24
 (1) DRAINAGE AREA: 2.3 AC.
 (2) SCS RUNOFF CN: 80
 (3) RAINFALL 10 YR / 6 HR: 2.8"
 (4) Q PEAK 10 YR / 6 HR: 4.1 cfs
 (5) EXISTING HEADWATER: 3.7'

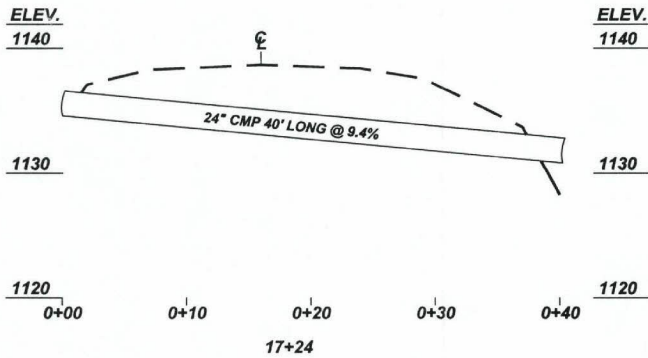


DESIGN DATA 24" CMP @ 14+69
 (1) DRAINAGE AREA: 3.7 AC.
 (2) SCS RUNOFF CN: 80
 (3) RAINFALL 10 YR / 6 HR: 2.8"
 (4) Q PEAK 10 YR / 6 HR: 6.6 cfs
 (5) EXISTING HEADWATER: 3.7'

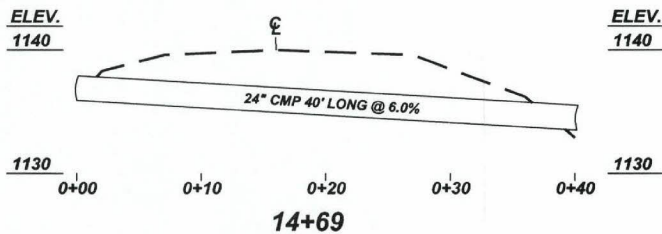

DESIGN DATA 24" CMP @ 9+41
 (1) DRAINAGE AREA: 1.9 AC.
 (2) SCS RUNOFF CN: 80
 (3) RAINFALL 10 YR / 6 HR: 2.8"
 (4) Q PEAK 10 YR / 6 HR: 3.4 cfs
 (5) EXISTING HEADWATER: 3.5'

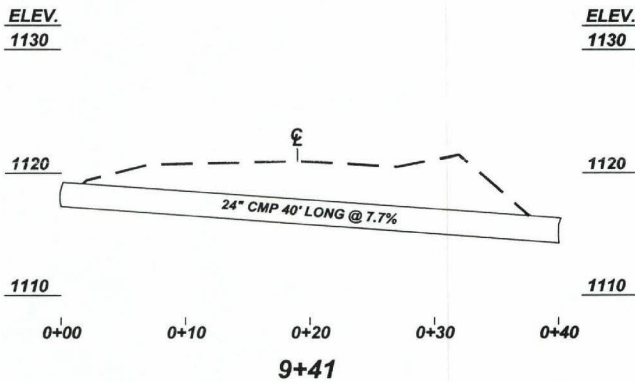


DESIGN DATA 24" CMP @ 8+28
 (1) DRAINAGE AREA: 2.7 AC.
 (2) SCS RUNOFF CN: 80
 (3) RAINFALL 10 YR / 6 HR: 2.8"
 (4) Q PEAK 10 YR / 6 HR: 4.8 cfs
 (5) EXISTING HEADWATER: 3.2'

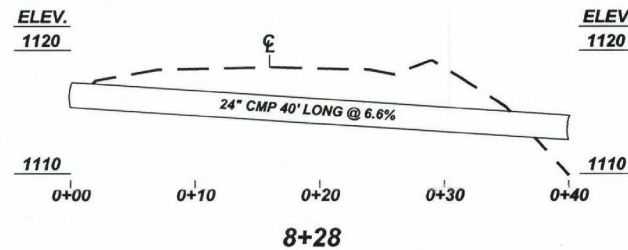

———— PROPOSED GRADE
 - - - - - EXISTING GRADE

HORIZ. SCALE: 1" = 10'
 VERT. SCALE: 1" = 10'

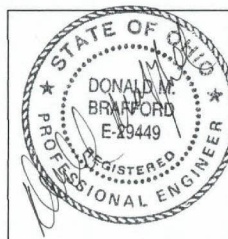

HAUL ROAD CROSS SECTIONS CULVERTS

APPLICANT: PALMER-CAPITAL

SECTION: 29 TOWNSHIP: 5 RANGE: 4

TOWNSHIP: WASHINGTON COUNTY: BELMONT


SCALE: AS SHOWN SHEET: 1 OF 2

DRAWN BY: SSU COMM. #927


DATE: 2/8/99 REV. DATE:

Jack A. Hamilton & Associates, Inc.
 Consulting Engineers & Surveyors
 Box 471 342 High Street
 Flushing, Ohio 43977


DESIGN DATA 12" CMP @ 26+05
 (1) DRAINAGE AREA: 0.6 AC.
 (2) SCS RUNOFF CN: 80
 (3) RAINFALL 10 YR / 6 HR: 2.8"
 (4) Q PEAK 10 YR / 6 HR: 1.1 cfs
 (5) EXISTING HEADWATER: 2.4'

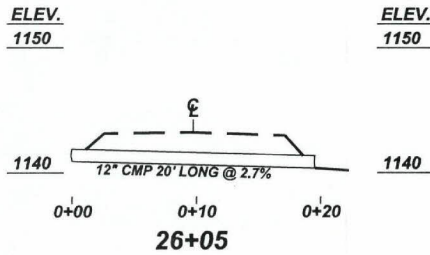

DESIGN DATA 12" CMP @ 23+99
 (1) DRAINAGE AREA: 1.0 AC.
 (2) SCS RUNOFF CN: 80
 (3) RAINFALL 10 YR / 6 HR: 2.8"
 (4) Q PEAK 10 YR / 6 HR: 1.8 cfs
 (5) EXISTING HEADWATER: 2.7'

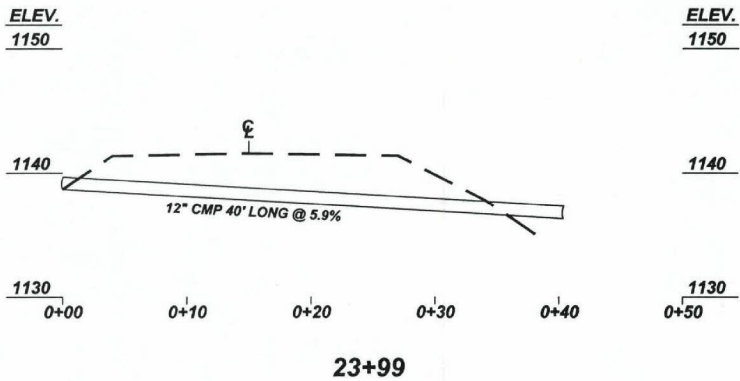


DESIGN DATA 15" CMP @ 18+96
 (1) DRAINAGE AREA: 1.6 AC.
 (2) SCS RUNOFF CN: 80
 (3) RAINFALL 10 YR / 6 HR: 2.8"
 (4) Q PEAK 10 YR / 6 HR: 2.9 cfs
 (5) EXISTING HEADWATER: 2.8'

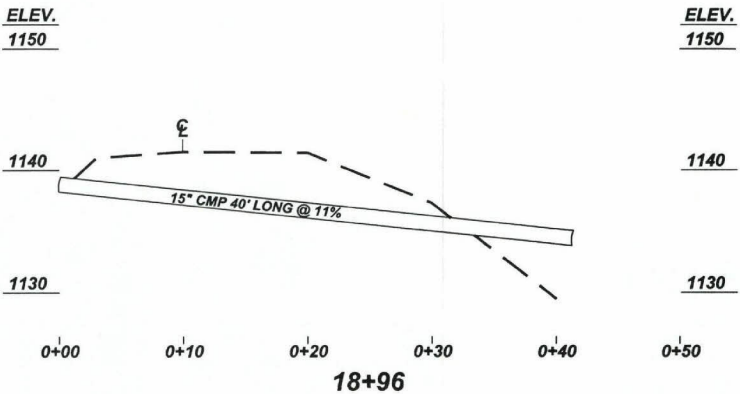

———— PROPOSED GRADE
 - - - - - EXISTING GRADE

HORIZ. SCALE: 1" = 10'
 VERT. SCALE: 1" = 10'

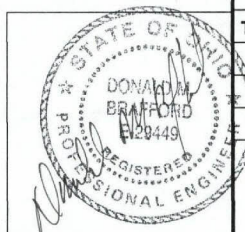

HAUL ROAD CROSS SECTIONS CULVERTS

APPLICANT: PALMER-CAPITAL

SECTION: 29 TOWNSHIP: 5 RANGE: 4


TOWNSHIP: WASHINGTON COUNTY: BELMONT

SCALE: AS SHOWN SHEET: 2 OF 2

DRAWN BY: SSU COMM. #927

DATE: 2/8/99 REV. DATE:

Jack A. Hamilton & Associates, Inc.
 Consulting Engineers & Surveyors
 Box 471 342 High Street
 Flushing, Ohio 43977

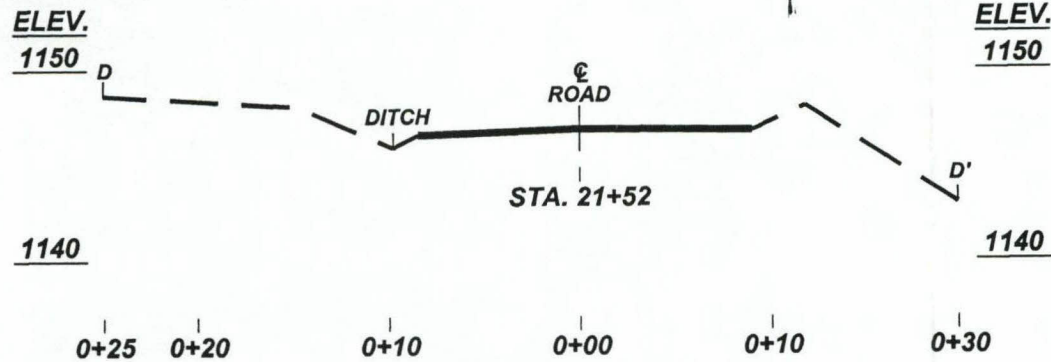

21+52

ELEV.
1150

ELEV.
1150

1110

1110

0+13

0+00

0+10

0+20

0+30

0+40

0+50

0+59

7+02

HAUL ROAD CROSS SECTIONS

APPLICANT: PALMER-CAPITAL

SECTION: 29

TOWNSHIP: 5

RANGE: 4

TOWNSHIP: WASHINGTON

COUNTY: BELMONT

SCALE: AS SHOWN

SHEET: 1 OF 1

DRAWN BY: SSU

COMM. #927

DATE: 2/8/99


REV. DATE:

Jack A. Hamilton & Associates, Inc.
Consulting Engineers & Surveyors
Box 471 342 High Street
Flushing, Ohio 43977

PROPOSED GRADE
EXISTING GRADE

HORIZ. SCALE: 1" = 10'
VERT. SCALE: 1" = 10'



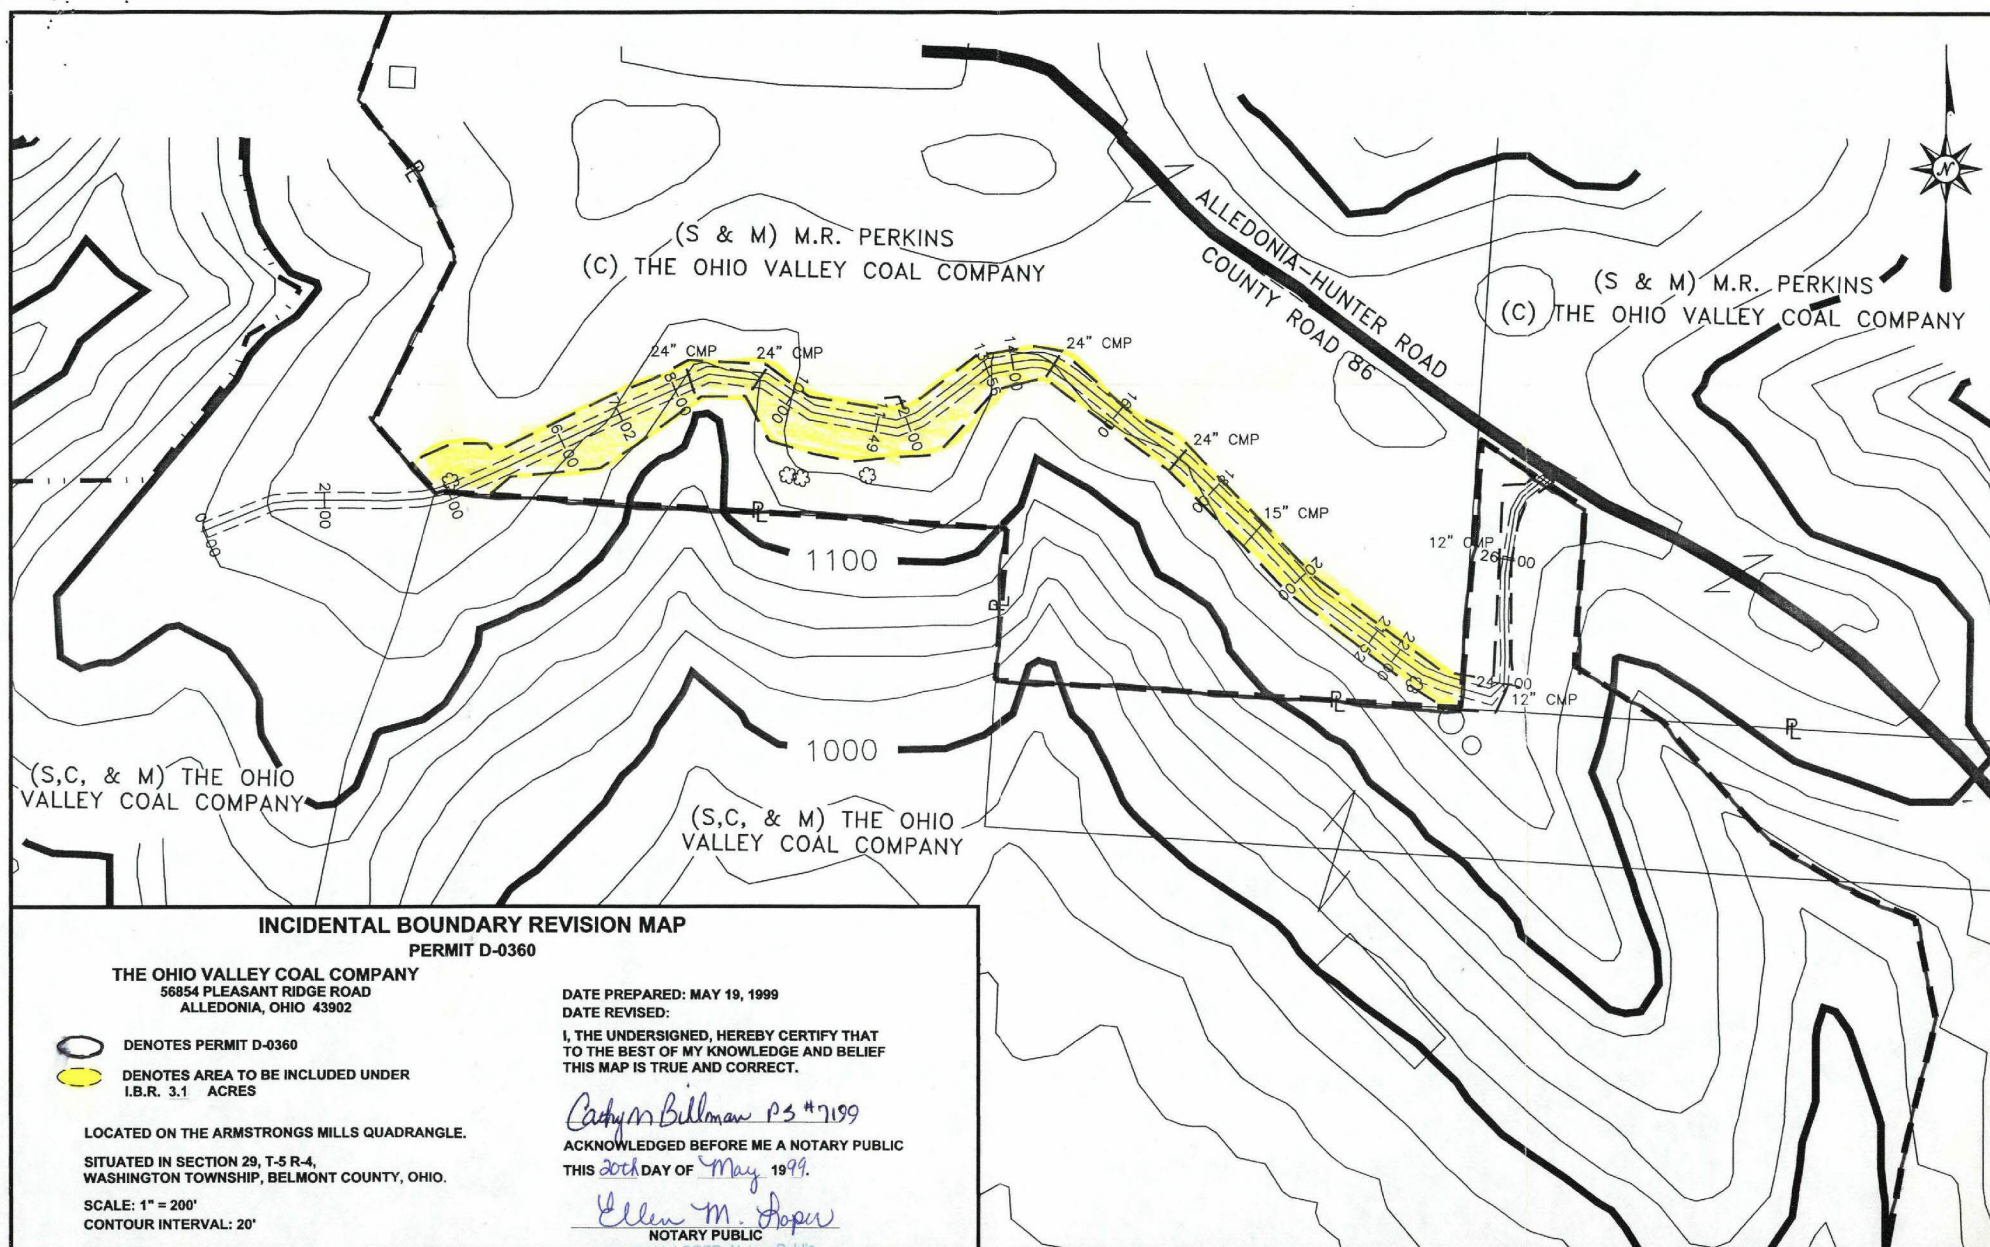

I N C O R R E C T	C O R R E C T
	✓
	✓
	✓
—	
—	
—	
—	
—	
—	
—	
—	
—	
	✓
	✓
—	
	✓

FORMS

Four IBR Application Forms
 Description: *Access Road*
 One Original Signature
 Negative Prime Farmland Statement from SCS (Att. 16) *send to Jack*
 Prime Farmland Restoration Plan (Att. 15)
 Completeness of Forms
 Pond Data Sheets & Cross Sections for New Ponds
 Stream Buffer Zone Variance
 Stream Diversion or Restoration Plan
 Small Area Drainage Exemption
 300 Feet Consent (Att. 10)
 Fill Cross Sections
 New Adjacent Landowners (Att. 4)
 Public Road Permit if W/in 100 Feet of Road (Att. 9)
 Haul Road Designs/Cross Sections (if new) *send to Randy*
 Landowner (Same as Noted on Map)
 Right of Entry (Affidavit)
 Consent to Enter (Att. 8) if Surface Owner Only
 Landowner Comment (if New)

COMMENTS:

- why is *Beck* listed as surface owner on page 2.


- Randy is verifying HR designs.

- Jack is reviewing Att. 16.

Call Jack *Hamilton* with revisions on 10-6-99

- Need to revise *Area* to either 3.2 or 3.1

Armstrong Mills Quad.

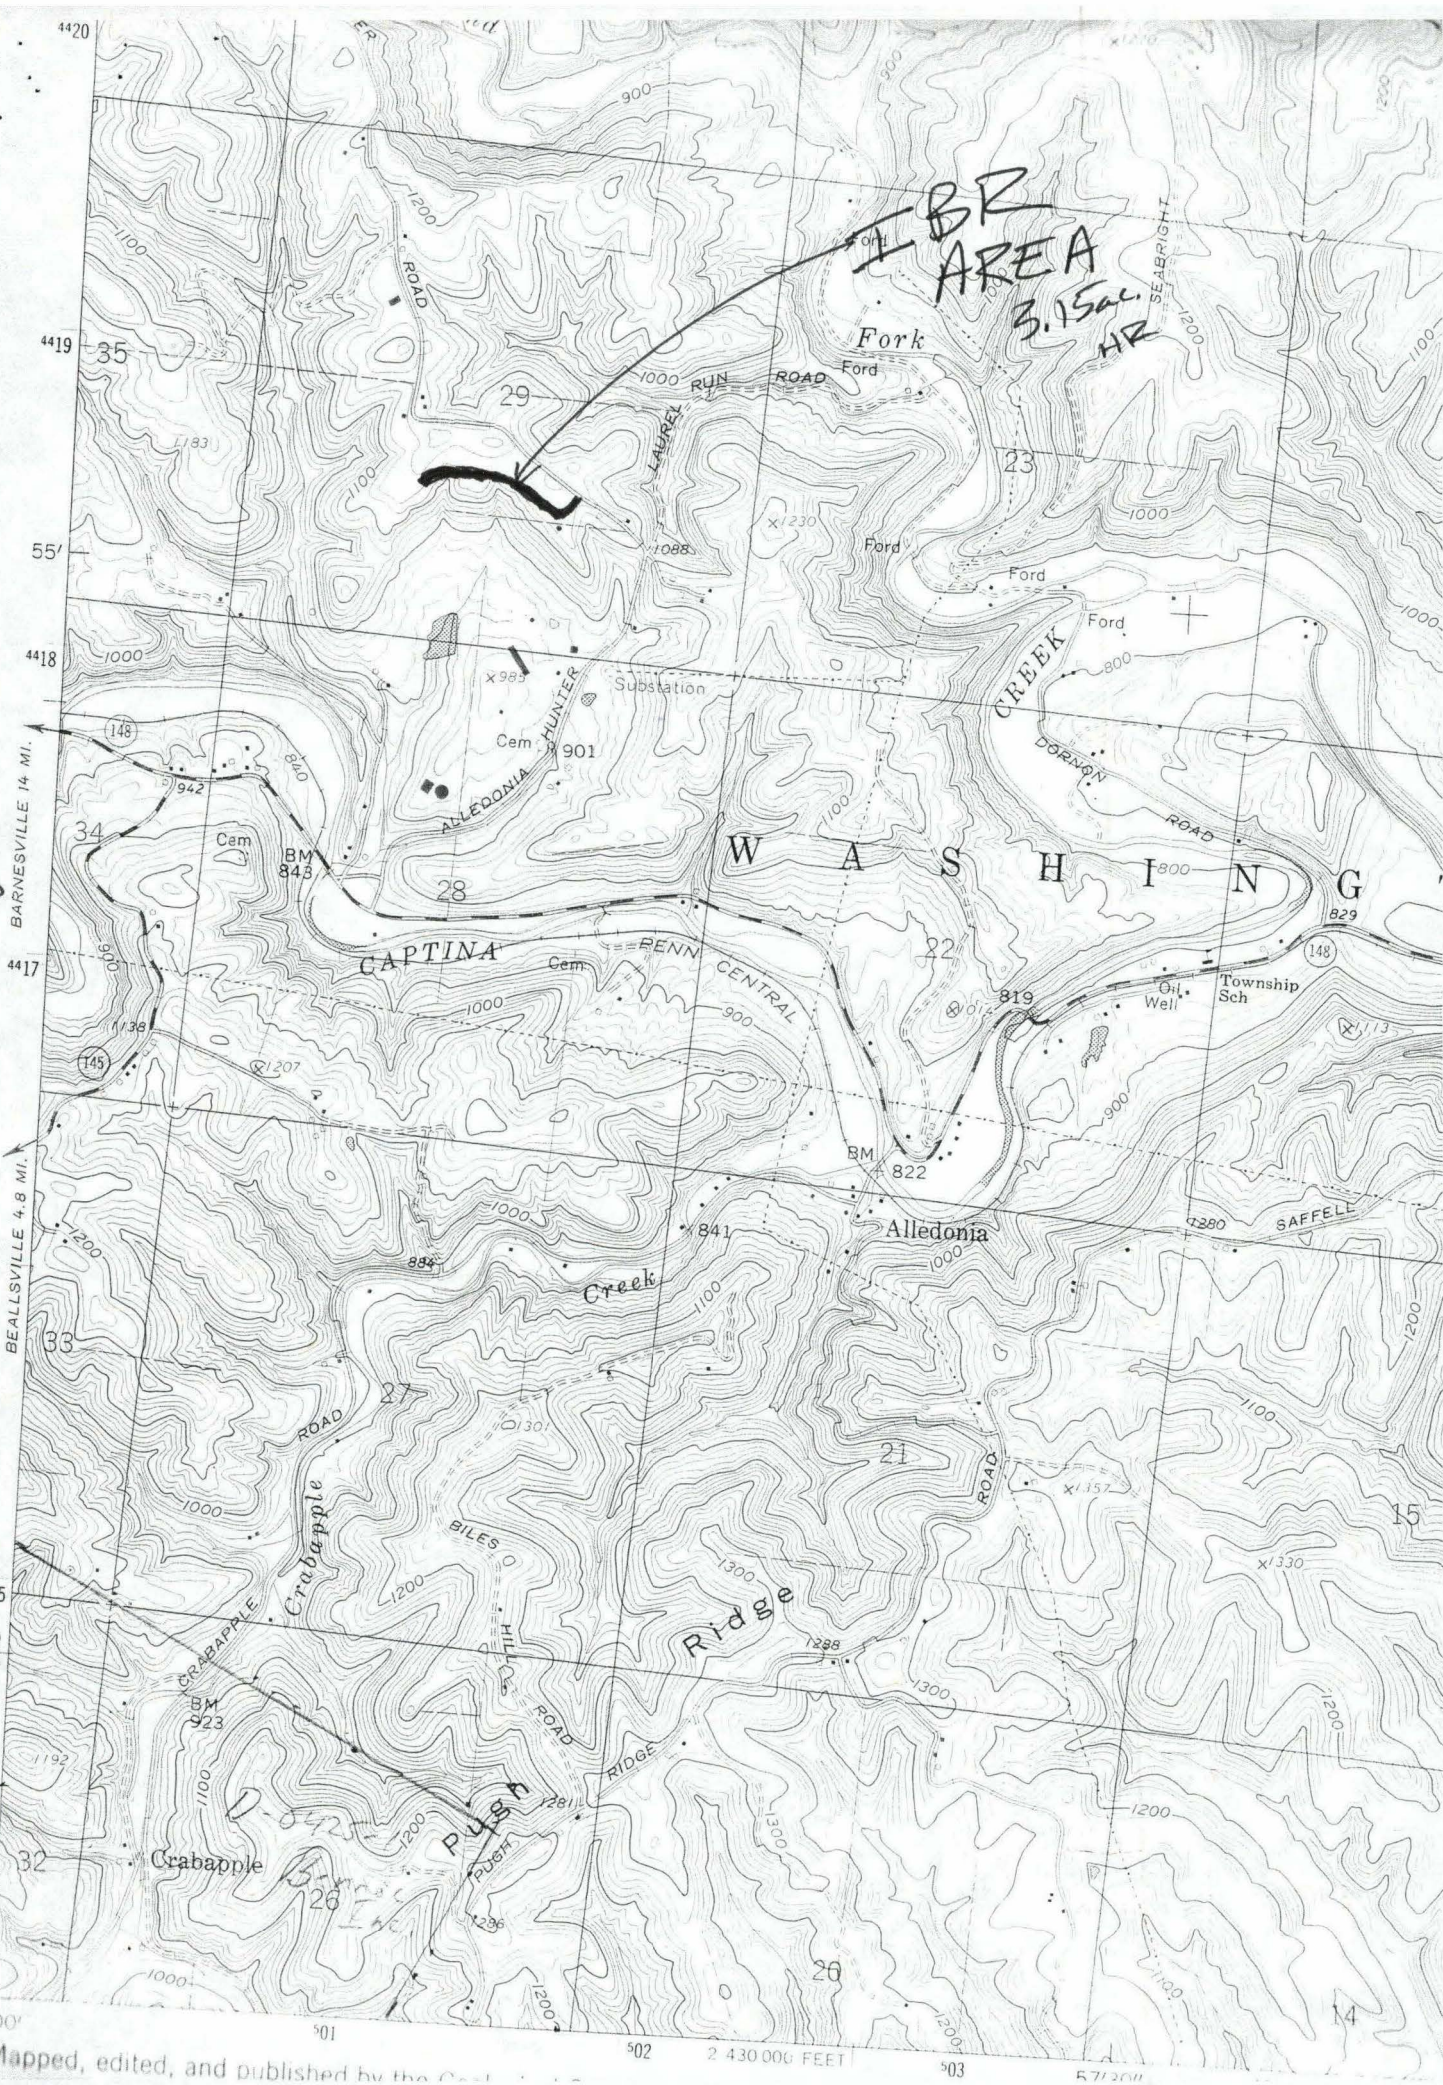

Mapped, edited, and published by the Coast and Geodetic Survey, U.S. Navy

TOVCC 22950

ARCHAEOLOGY STATUS FORM

TO:

FROM:

DATE:

Applicant:

Application:

CLEARANCE: EXPLANATION PROVIDED IN CLEARANCE LETTER.

CONDITIONAL CLEARANCE: EXPLANATION PROVIDED BELOW:

SURVEY PENDING: EXPLANATION PROVIDED BELOW:

INTEROFFICE MEMO

Date: 8/25/99

To: Phyllis Peaks

From: Brad Burwell

RE: IBR. D-0360, Ohio Valley Coal Co, 3.2 ac

This is a haul road proposal to gain access to the permit (New landowner). The affidavit for right of entry is granted by the landowner, Merle R. Perkins to Pleasant Ridge Synfuels, L.L.C., contractor on site. A subsequent affidavit for right of entry is included which transfers the easement from Pleasant Ridge Synfuels, L.L.C. to The Ohio Valley Coal Company.

Approval is recommended pending further permitting/Archeological /hydro review.

P.S. The watersheds to the Haul road culverts are of such small drainage area, that it does not warrant an engineer review.

BB

Attachments

8/25/99


1

IBR Review Due Date Letter

Date IBR Review Due 10-20-99

Other (identify) ()

TOVCC 22953

To: Brad
From: Tom Pulay 
Re: IBR D-360 for road construction
Date: 08/19/99

I finally think that all of the required revisions have been made to this IBR. The landuse has now been taken care of. I recommend approval of this IBR for 3.15 acres.

Tom-
Landuse states

Pasture - crop -

Which is it?

Landowner signed

agreeing to Pasture -

crop. A new form

may need to be signed

if its not going to be

cropland.

thanks
prob

Hamilton
968-4947

To: Brad

From: Tom P.

Re: D-0360 IBR for road construction

Date: 4-25-99

This is the IBR that Ohio Valley Coal submitted concerning the road constructed on the Perkins property. If you have a chance look it over and see if there are any additional Requirements. It looks like ~~pretty~~ most ~~everything~~ everything is there to me. I have the 3 other copies. Thanks.

Tom:

- the Affidavit is not acceptable, it needs OVC Identified as the legal party.
- they should Identify the Land use as it is a new property owner.

Brad
5/25/99

Brad:

7-19-99

The affidavit has been submitted from Pleasant Ridge Synfuels to Ohio Valley Coal granting the right to enter, construct & maintain a haulroad.

Tom,

8/96

IBR Review Due Date Letter

Permittee OVCC; Permit No. D-0360

Date IBR Sent 10-6-99

Date IBR Review Due 10-20-99

This letter is to be completed by the application manager and attached to the IBR that is sent to the reviewer. A separate letter is to be completed for each reviewer to whom a copy of the IBR was sent.

Indicate below the person to whom the IBR is being sent:

____ Hydrologist (____) _____

☒ Jack Johannes (☒ PFL, _____ A.R.M.)

☒ Engineer (Randy Keitz) HZ designs / cross-sections

____ Other (identify) (____) _____

I have reviewed this IBR and find it:

☒ acceptable (see attached memo dated 11-5-99)

____ unacceptable (submit revision comments below or on a separate page)

Randall L. Keitz, P.E.
Signature

11-5-99
Date

Randy,

It appears to me they will need sumps around station 9+00. Would you agree?

F93


Scott RECEIVED

OCT 08 1999

DIVISION OF MINES
AND RECLAMATION
NEW PHILADELPHIA

TOVCC 22957

Memo

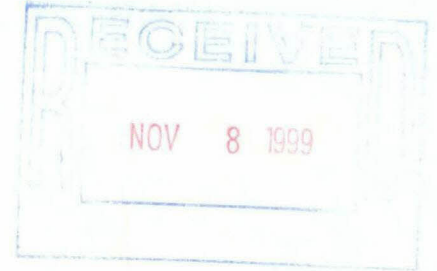

To: Scott Stiteler, Application Manager

From: Randy Keitz, P.E.

RLK
11-5-99

Date: 11/05/99

Re: D-0360 IBR, Ohio Valley Coal Co., Review Comments

Haulroad

The designs for the haulroad culverts at stations 17+24, 14+69, 9+41, 8+28, 26+05, 23+99 and 18+96 will pass the required 10 year, 6 hour precipitation event. The culvert designs are adequate. No revisions are requested.

The haulroad design is adequate. No revisions are requested.



Bob Taft • Governor

Samuel W. Speck • Director

Division of Mines & Reclamation

Russ Scholl • Acting Chief

November 1, 1999

Mr. Mark J. Epstein
Ohio Historic Preservation Office
567 East Hudson Street
Columbus, Ohio 43211-1030

RE: List of (IBR) Incidental Boundary Revisions
Cleared In-house by the Division Archaeologist

Dear Mr. Epstein:

Please find below a list of IBRs that have been cleared in-house by Dr. Jeffrey C. Reichwein, Division archaeologist.


The Division is providing your office with this information for comment and filing. Please find enclosed accompanying IBR maps.

Written comments on this application will be accepted by the Chief for a period of fourteen (14) days from the receipt of this notification. The written comments are due to be submitted to the Division's Columbus Office at 1855 Fountain Square Court, Building H-3, Columbus, Ohio 43224. Include with written comments the applicant's name and application/permit number.

<u>COAL COMPANY</u>	<u>PERMIT #</u>	<u>APP #</u>	<u>ACREAGE</u>	<u>LOCATION</u>
Holmes Limestone Co.	D-0533	0704	0.6	Tuscarawas Co., York Township, Section 8
The Ohio Valley Coal Co.	D-0360	0341	3.15	Belmont Co., Washington Township, Section 29

If you have any comments or questions regarding these IBRs, please contact me at 614-265-6431.

Sincerely,


R. Scott Stiteler
Permitting & Hydrology Section

Cc: Jeffrey C. Reichwein, PhD.
File

F97

Mission: To ensure a balance between wise use and protection of our natural resources for the benefit of all.

Ohio Historic Preservation Office

567 East Hudson Street
Columbus, Ohio 43211-1030
614/ 297-2470 Fax: 614/ 297-2496

Visit us at www.ohiohistory.org/resource/histpres/



**OHIO
HISTORICAL
SOCIETY**
SINCE 1885

February 14, 2000

Scott Stiteler
Ohio Department of Natural Resources
Division of Reclamation, Fountain Square
Columbus, OH 43224

Dear Mr. Stiteler:

Re: Ohio Valley Coal-Incidental Boundary Revision
Washington Township, Belmont County
Permit No.:D-0360/ Application 341

This is in response to your letter of November 1, 1999 (received January 4, 2000) concerning the proposed project. Our comments are submitted in accordance with the provisions of Section 106 of the National Historic Preservation Act of 1966, as amended (36 CFR 800).

Although your letter indicated that maps would be enclosed, none were found with our copy. Before we can review the project we need maps showing the project location. Please submit this information.

If you have any questions please contact me at (614) 298-2043 or through e-mail at jquinlan@ohiohistory.org. My hours are from 9:00 a.m-3 p.m. Thank you for your cooperation.

Sincerely,

Julie Quinlan, Program Coordinator
Resource Protection and Review

Xc: Jeff Reichwein, ODNR

Ohio Historic Preservation Office

567 East Hudson Street
Columbus, Ohio 43211-1030
614/ 297-2470 Fax: 614/ 297-2496

Visit us at www.ohiohistory.org/resource/histpres/



April 6, 2000 April 6, 2000

Scott Stiteler
Ohio Department of Natural Resources
Division of Reclamation
Fountain Square
Columbus, OH 43224

Dear Mr. Stiteler:


Re: OhioValley Coal, Incidental Boundary Revision-3.1 Acres
Washington Township, Belmont County
Permit No.: D-0360, Application 341

This is in response to your submittal of February 24, 2000 concerning the proposed project. Our comments are submitted in accordance with the provisions of Section 106 of the National Historic Preservation Act, as amended (36 CFR 800).


Based on the information provided it is unlikely that significant archaeological remains exist in the project area. It is our opinion that the project will have no effect on any historic properties listed or eligible for the National Register of Historic Places. No further coordination is required unless the scope of the work changes or archaeological remains are discovered during the course of the project. In such a situation, this office must be contacted as per 36 CFR 800.13.

If you have any questions please contact Julie Quinlan at 298-2043 (or through e-mail at jquinlan@ohiohistory.org). Her hours are from 9:00 a.m. to 3 p.m. Thank you for your cooperation.


Sincerely,


Mark J. Epstein, Department Head
Resource Protection and Review


xc: Jeff Reichwein, ODNR

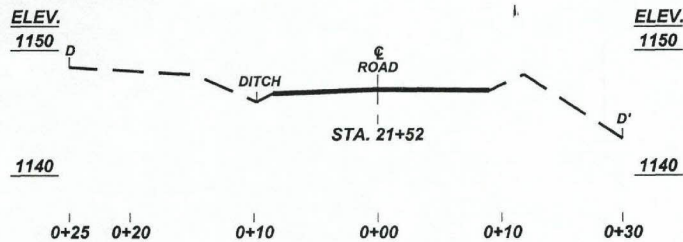


21+52

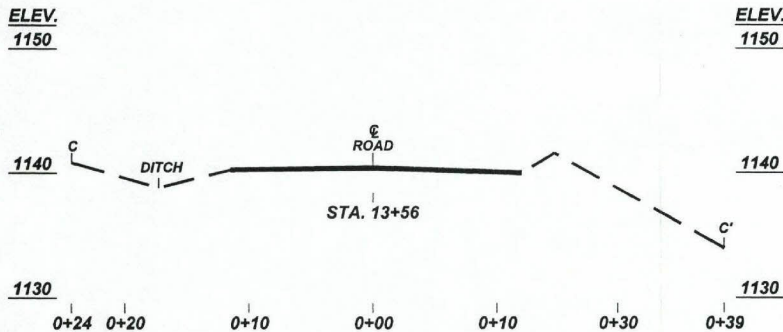

13+56

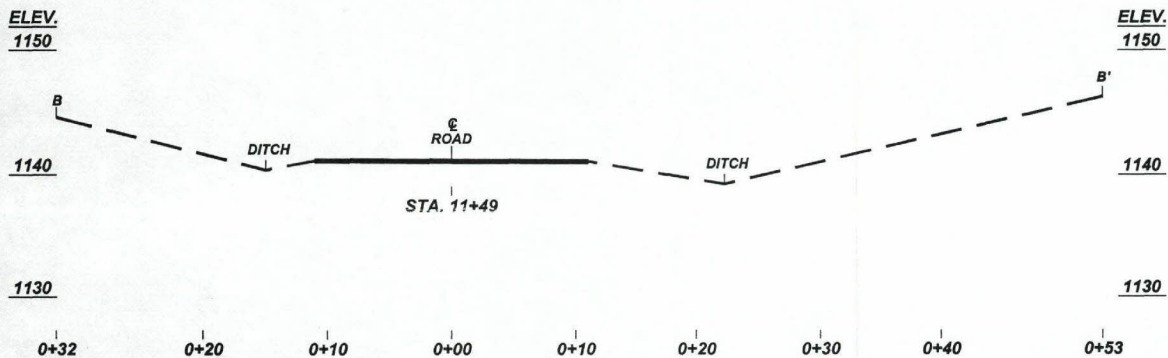


11+49

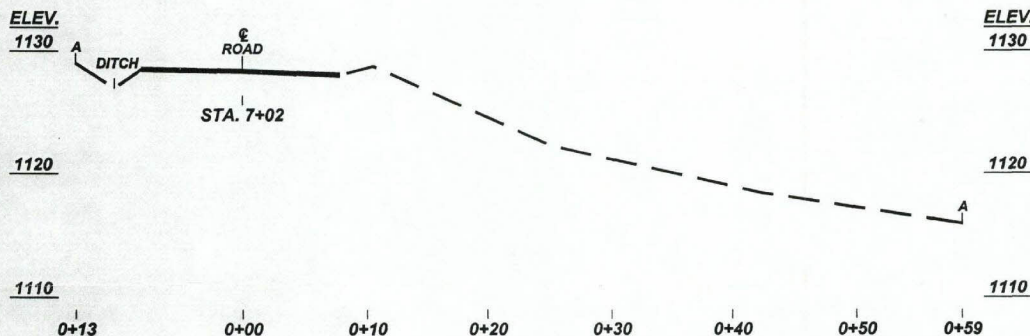

7+02

———— PROPOSED GRADE
 - - - - - EXISTING GRADE

HORIZ. SCALE: 1" = 10'
 VERT. SCALE: 1" = 10'

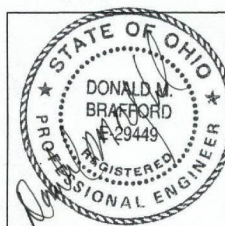

HAUL ROAD CROSS SECTIONS

APPLICANT: PALMER-CAPITAL		
SECTION: 29	TOWNSHIP: 5	RANGE: 4
TOWNSHIP: WASHINGTON	COUNTY: BELMONT	
SCALE: AS SHOWN	SHEET: 1 OF 1	
DRAWN BY: SSU	COMM. #927	
DATE: 2/8/99	REV. DATE:	

Jack A. Hamilton & Associates, Inc.
 Consulting Engineers & Surveyors
 Box 471 342 High Street
 Flushing, Ohio 43977